


LUDLOW

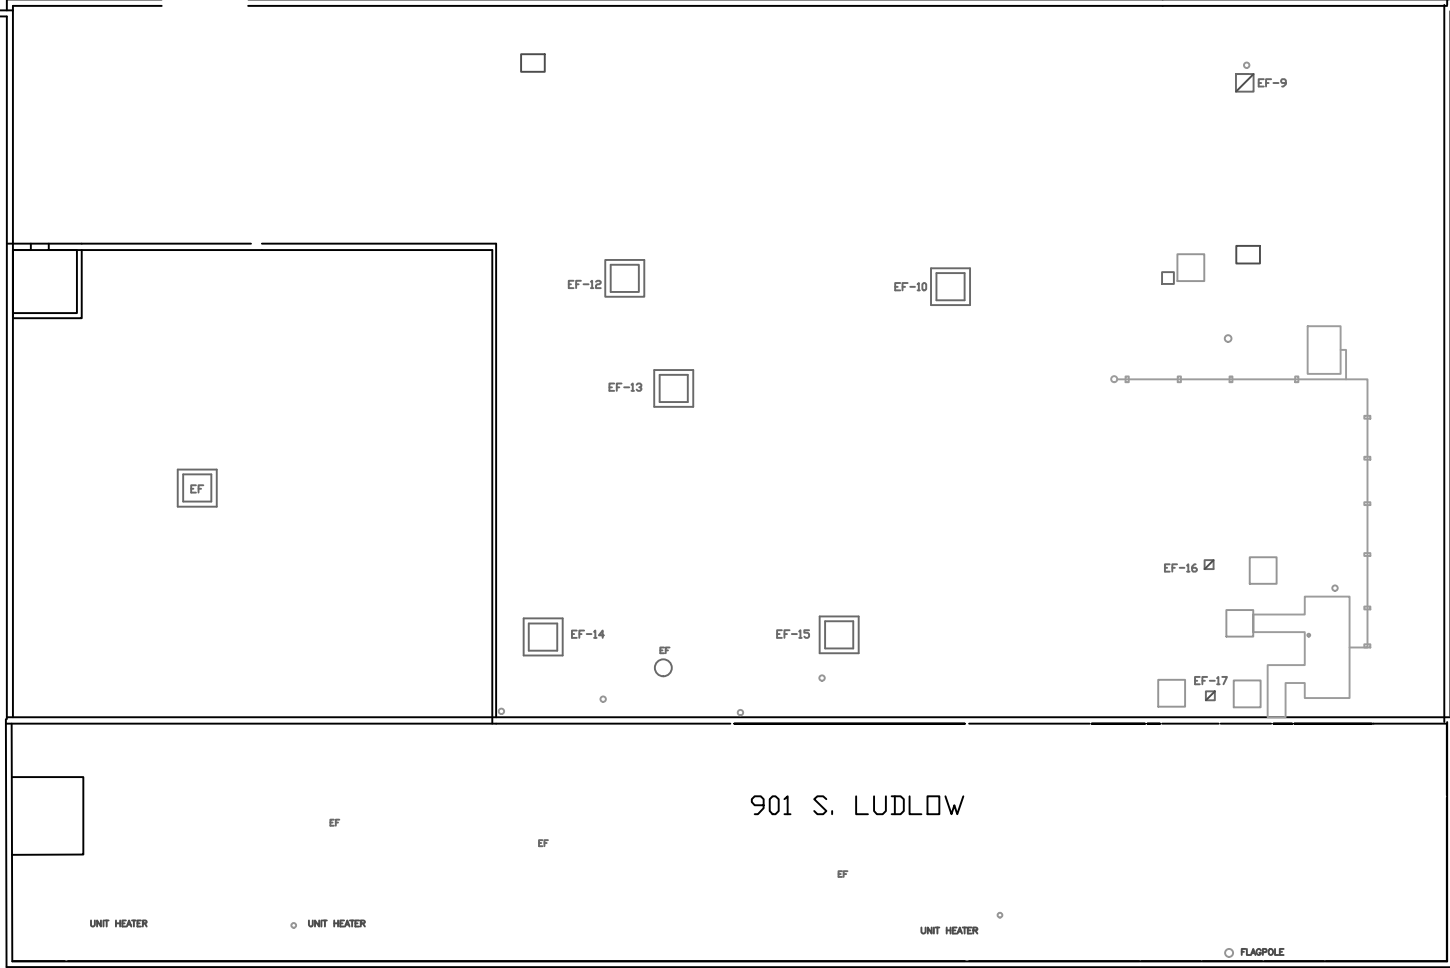

AUTO CLUB

| | | | |
|----------------|-----|----|------|
| Drawn By: PJT | Rev | By | Date |
| Date: 03-22-18 | | | |
| Scale: N.T.S. | | | |

Greater Dayton
Regional Transit Authority
600 Longworth Street
Dayton, Ohio 45402



Dwg # 90IRP

Drawing Title

901 Roof Plan