
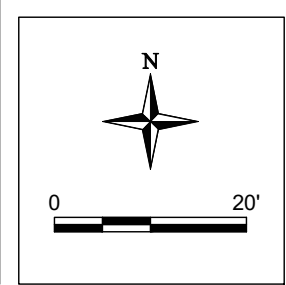


C:\USERS\PEVANS\TRIHIDRO\GORTA - DOCUMENTS\CADD\601-LONGWORTH-USTREPLACEMENT-COREFILES-BASEMAPS\45D-601LWR\_SITEPLAN

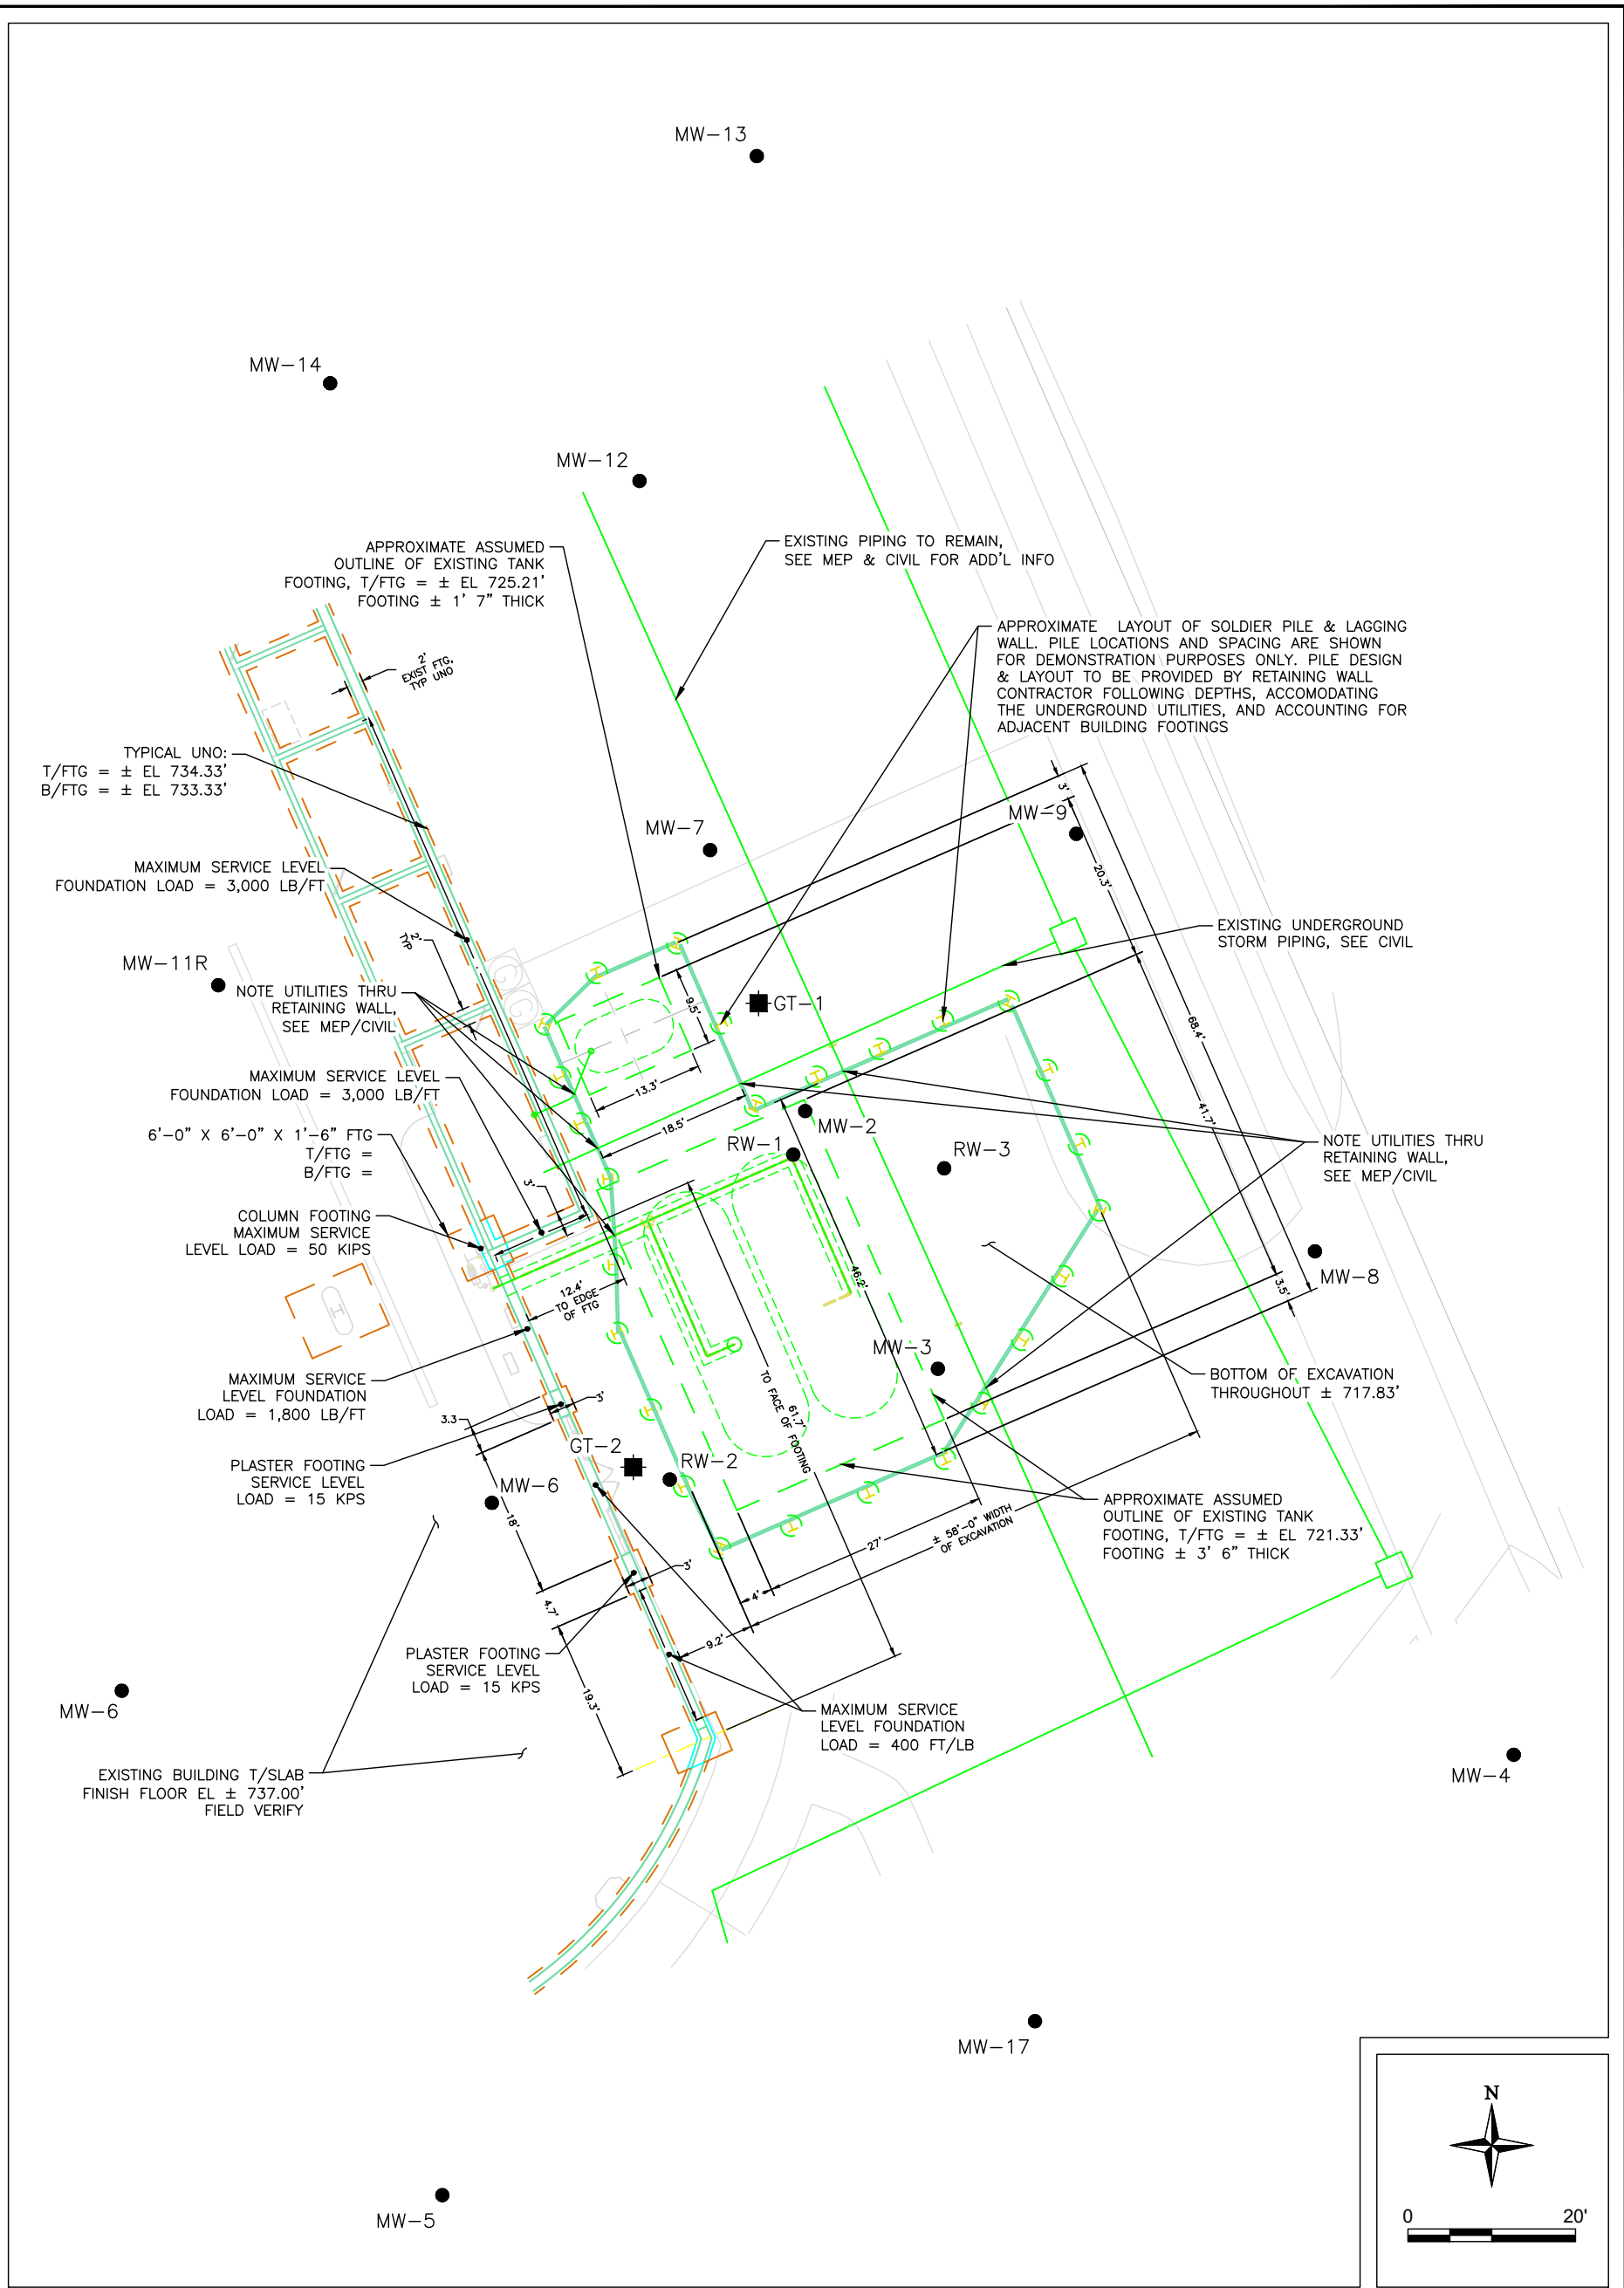

**EXPLANATION**

- MW-5 MONITORING WELL AND DESIGNATION
- SB-1 GEOTECHNICAL BORING LOCATION

**NOTE:**

LOCATIONS AND SIZES OF EXISTING FEATURES HAVE BEEN DETERMINED FROM A REVIEW OF EXISTING DRAWINGS. REFER TO ENLARGED PLANS ON SHEET P100 FOR FURTHER DETAILS.



**FIGURE 1**

**SITE MAP**

**GREATER DAYTON RTA BUS GARAGE  
601 LONGWORTH STREET, DAYTON, OHIO**